


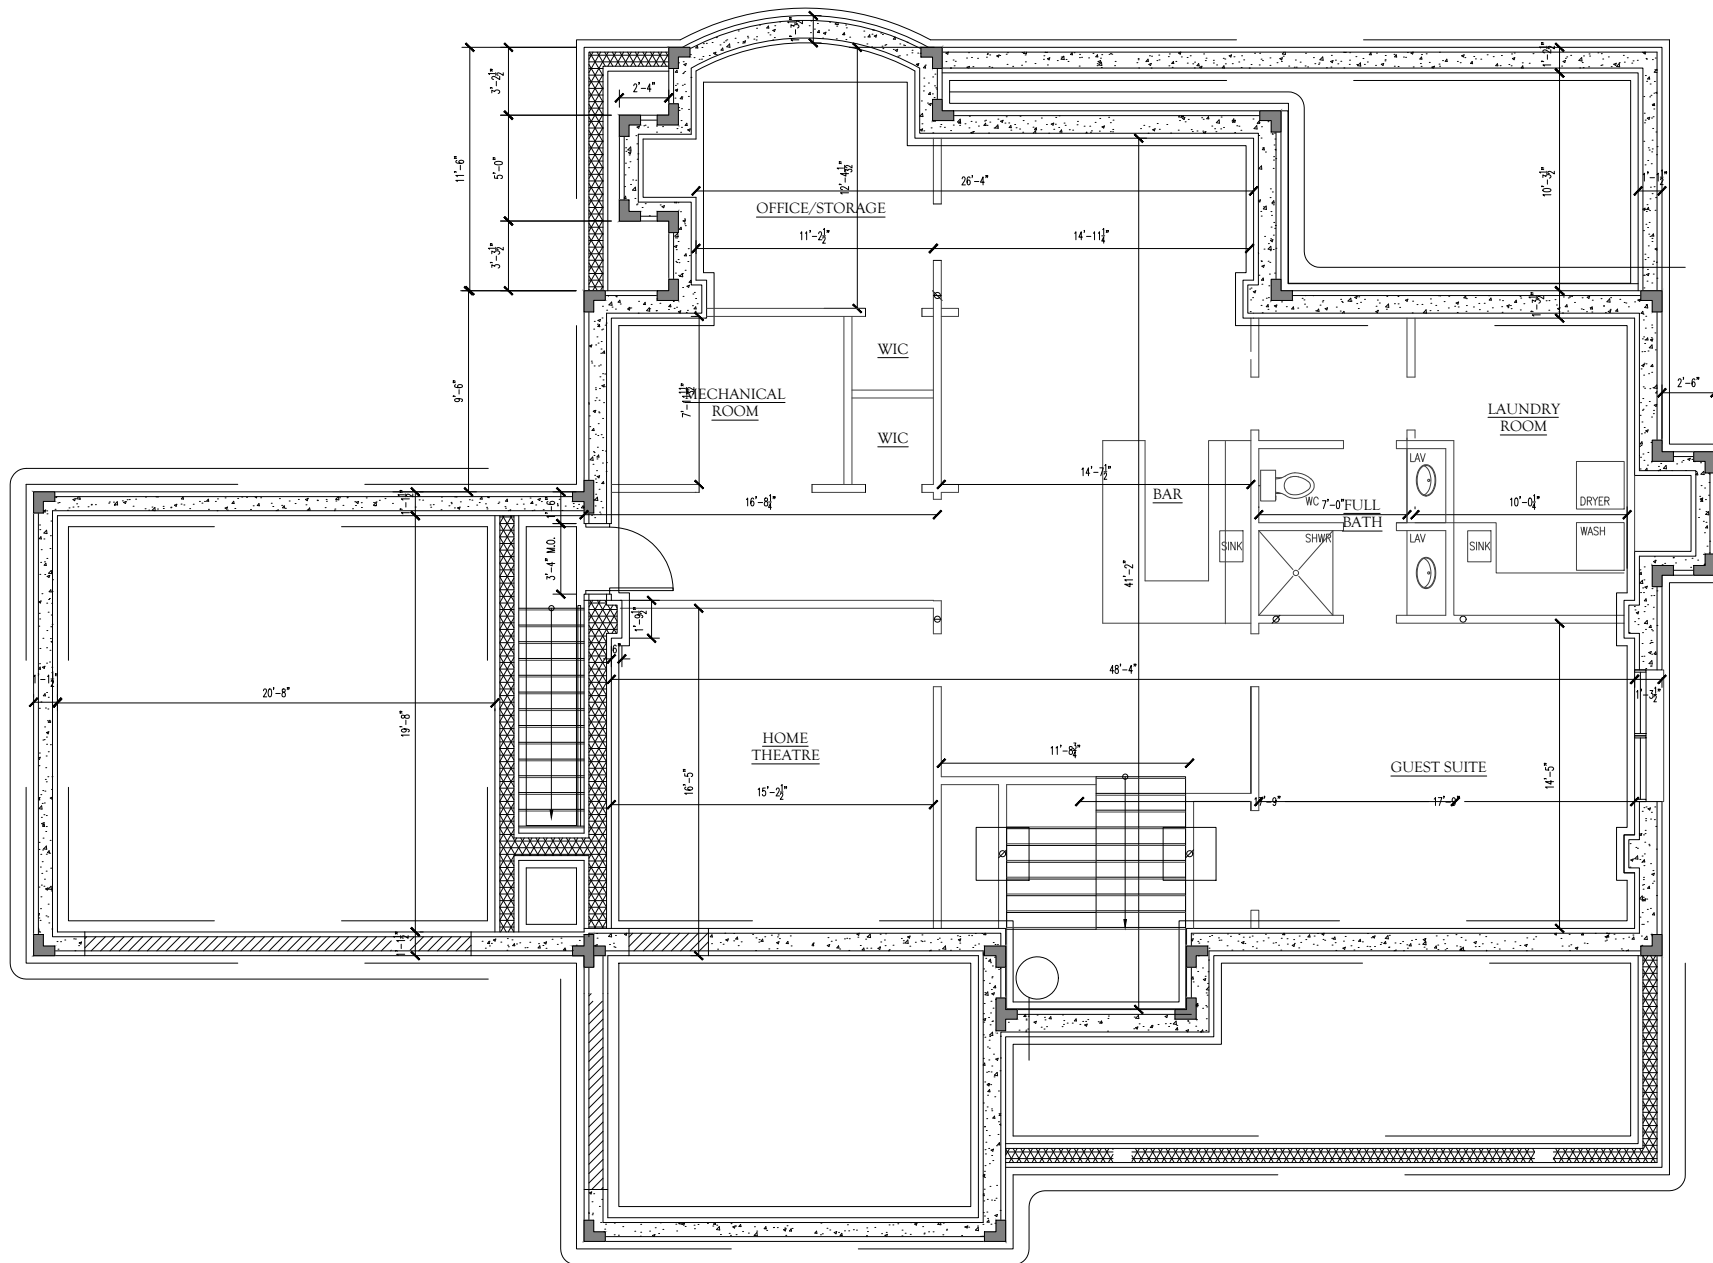

AHD&CO
ANASTASIA HARRISON DESIGN & Co
 architecture cabinetry & design
 26 North Avenue, Garwood, NJ 07027
 www.ahdandco.com

PROJECT TITLE:
HARRISON
 1011 MINISINK WAY
 WESTFIELD NJ 07090
 CLIENT:
HARRISON
ROBERT & ANASTASIA

DRAWING TITLE:
DRAWING TITLE

ISSUE: DATE:
 ISSUE TITLE: 0/0/00


ARCHITECT:
ANASTASIA HARRISON, AIA
 NJ ARCH LICENSE NO.:
A101381200

CHECKED BY:

DATE:
 01/02/2011
 SCALE:

DRAWN BY:

DRAWING NO:

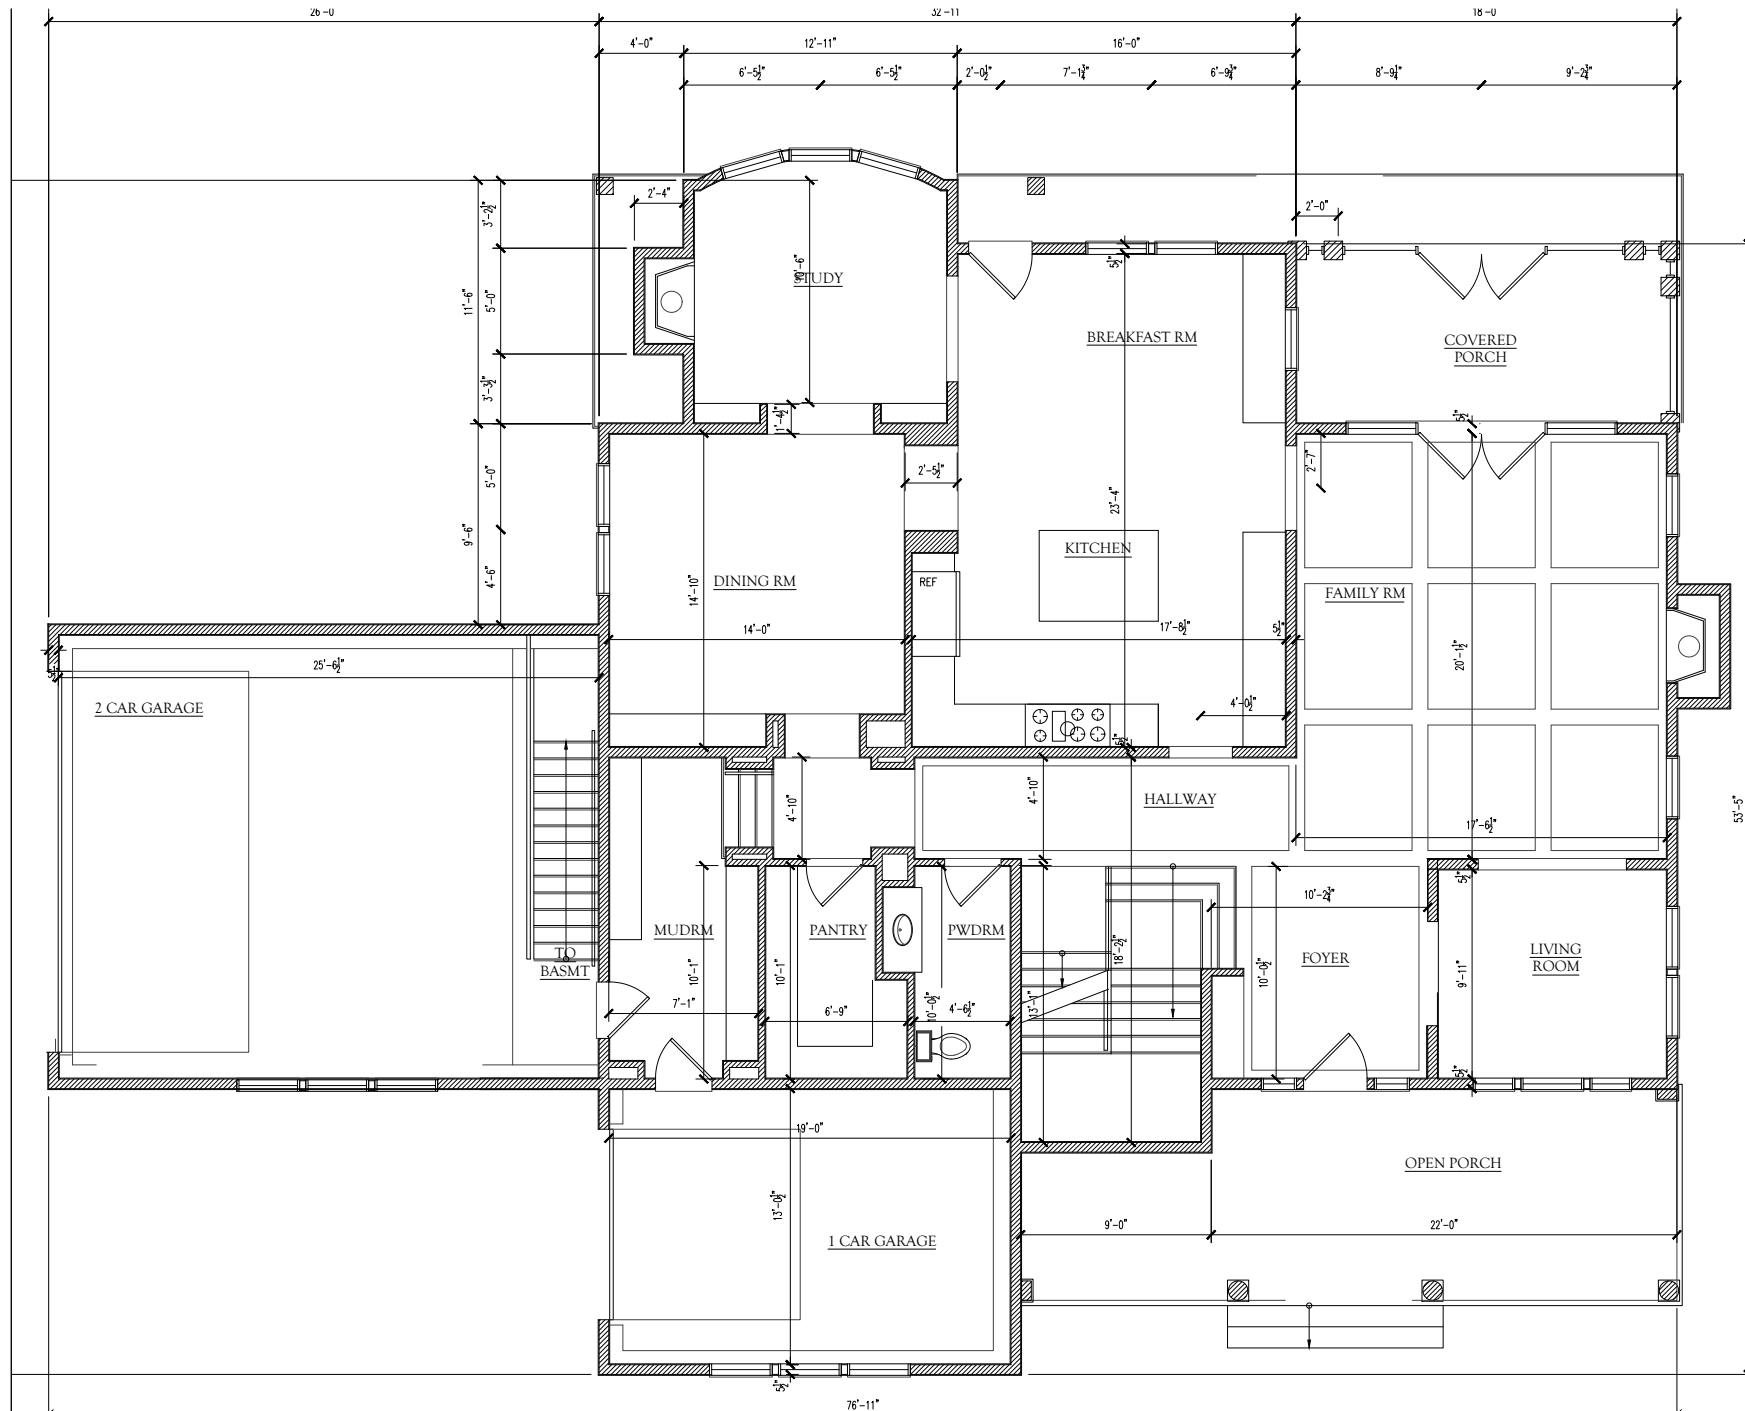

AHD&CO
 ANASTASIA HARRISON DESIGN & CO
 architecture cabinetry & design
 26 North Avenue, Garwood, NJ 07027
 www.ahdandco.com


PROJECT TITLE
HARRISON
 1011 MINISINK WAY
 WESTFIELD NJ 07090
 CLIENT:
 HARRISON
 ROBERT & ANASTASIA

DRAWING TITLE
 DRAWING TILE
 ISSUE: DATE:
 ISSUE TITLE 0/0/00

ARCHITECT
 ANASTASIA HARRISON, AIA
 NJ ARCH LICENSE NO.:
 A101381200
 CHECKED BY:


DATE
 01/02/2011
 SCALE:

DRAWN BY:
 DRAWING NO:

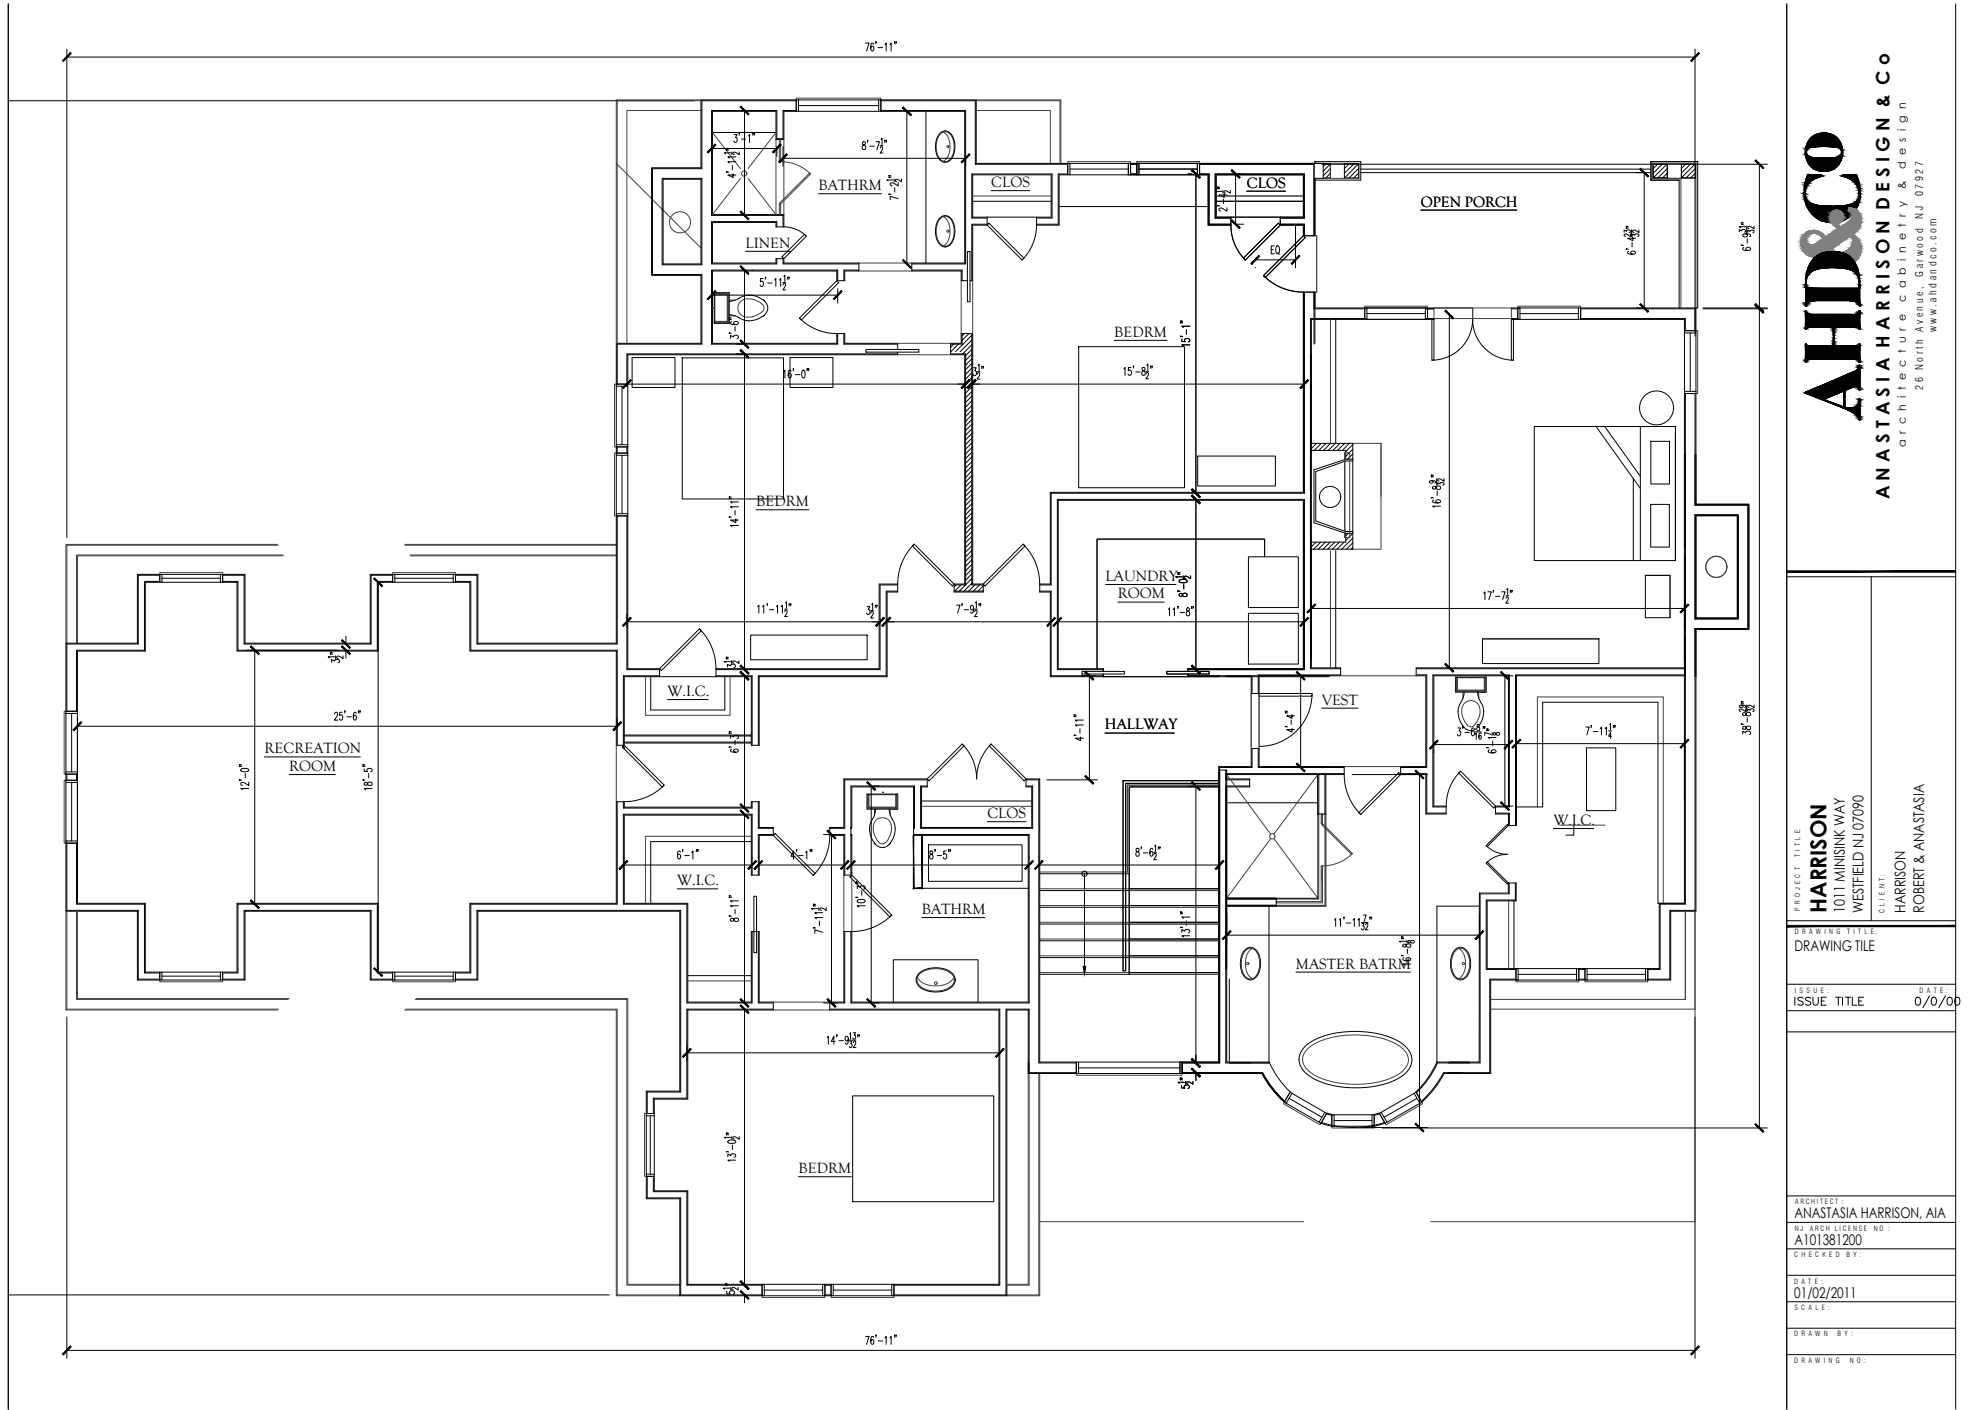

PROJECT TITLE HARRISON 1011 MINISINK WAY WESTFIELD NJ 07090	
CLIENT: HARRISON ROBERT & ANASTASIA	
DRAWING TITLE DRAWING TITLE	
ISSUE ISSUE TITLE	DATE 0/0/00
ARCHITECT ANASTASIA HARRISON, AIA NJ ARCH LICENSE NO. A101381200	
CHECKED BY:	
DATE 01/02/2011	
SCALE:	
DRAWN BY:	
DRAWING NO:	

1 SIDE ELEVATION
SCALE: 1/4"=1'-0"

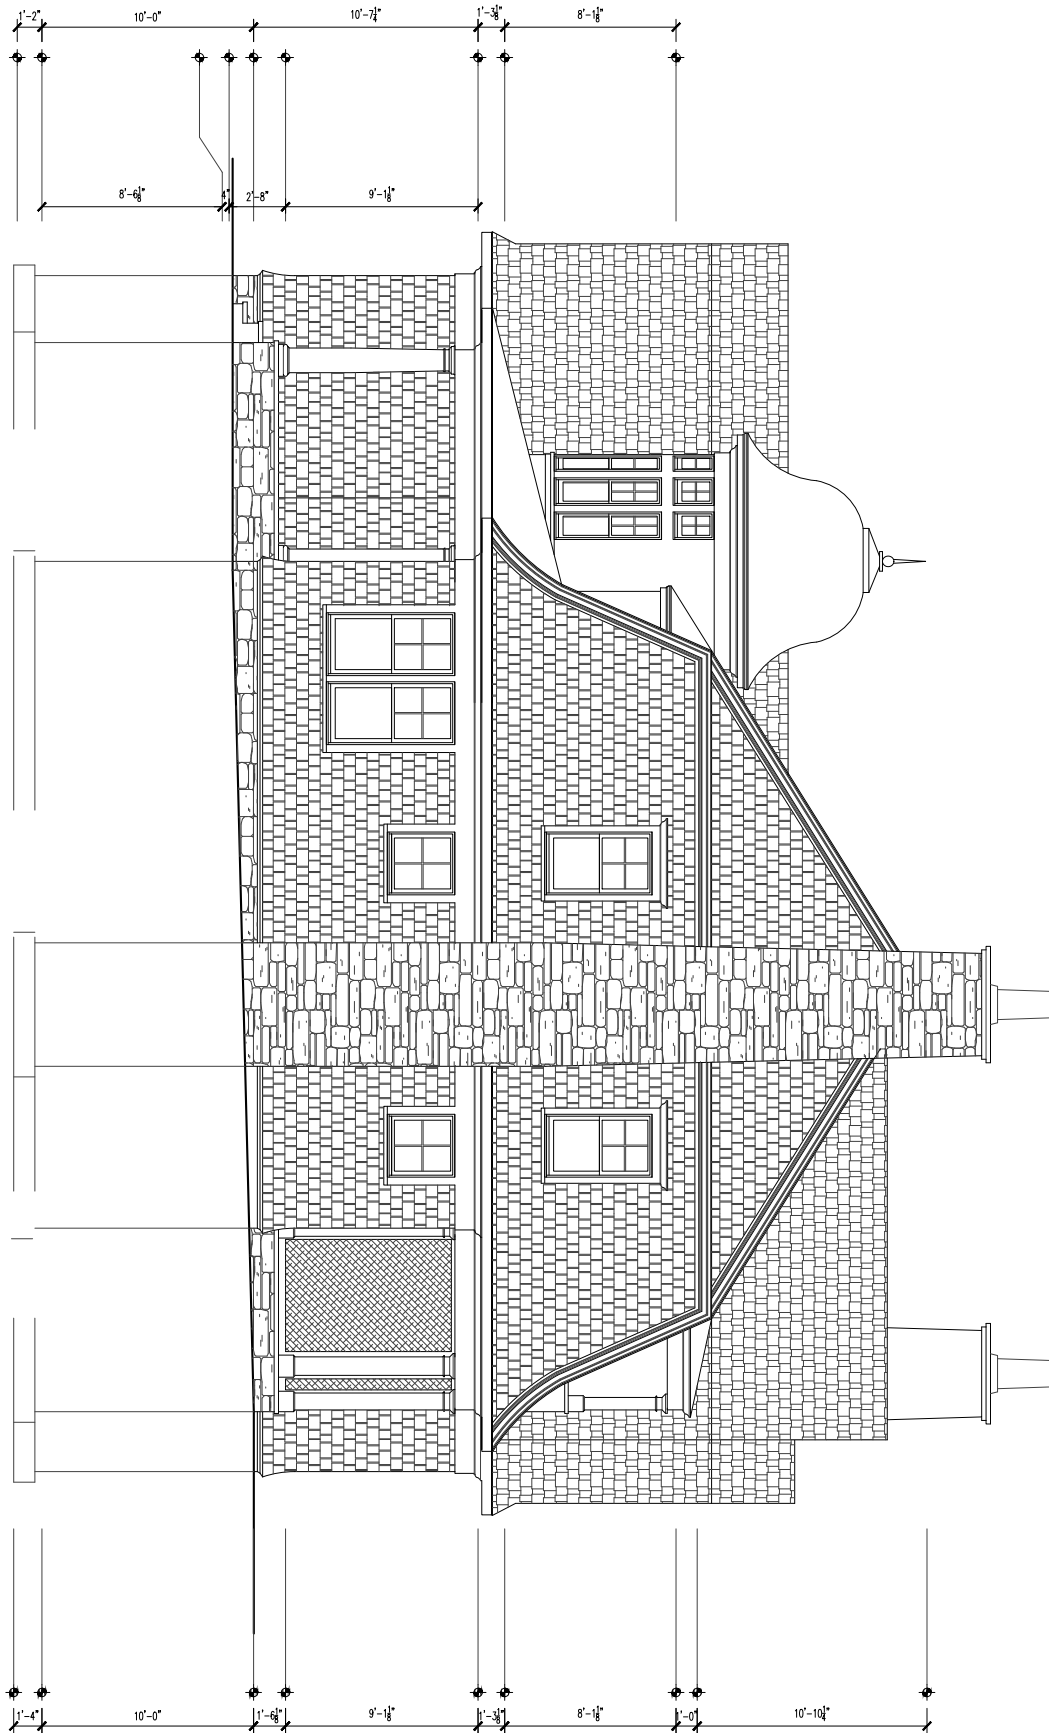

PROJECT TITLE
HARRISON
1011 MINISINK WAY
WESTFIELD NJ 07090

CLIENT:
HARRISON
ROBERT & ANASTASIA

DRAWING TITLE
DRAWING TITLE

ISSUE TITLE
DATE
0/0/00

ARCHITECT
ANASTASIA HARRISON, AIA


DATE
01/08/2020

CHECKED BY
01/02/2011

SCALE
DRAWN BY

DRAWING NO.

AHD&CO
ANASTASIA HARRISON DESIGN & Co
architecture cabinetry & design
26 North Avenue, Garwood NJ 07927
www.ahdandco.com

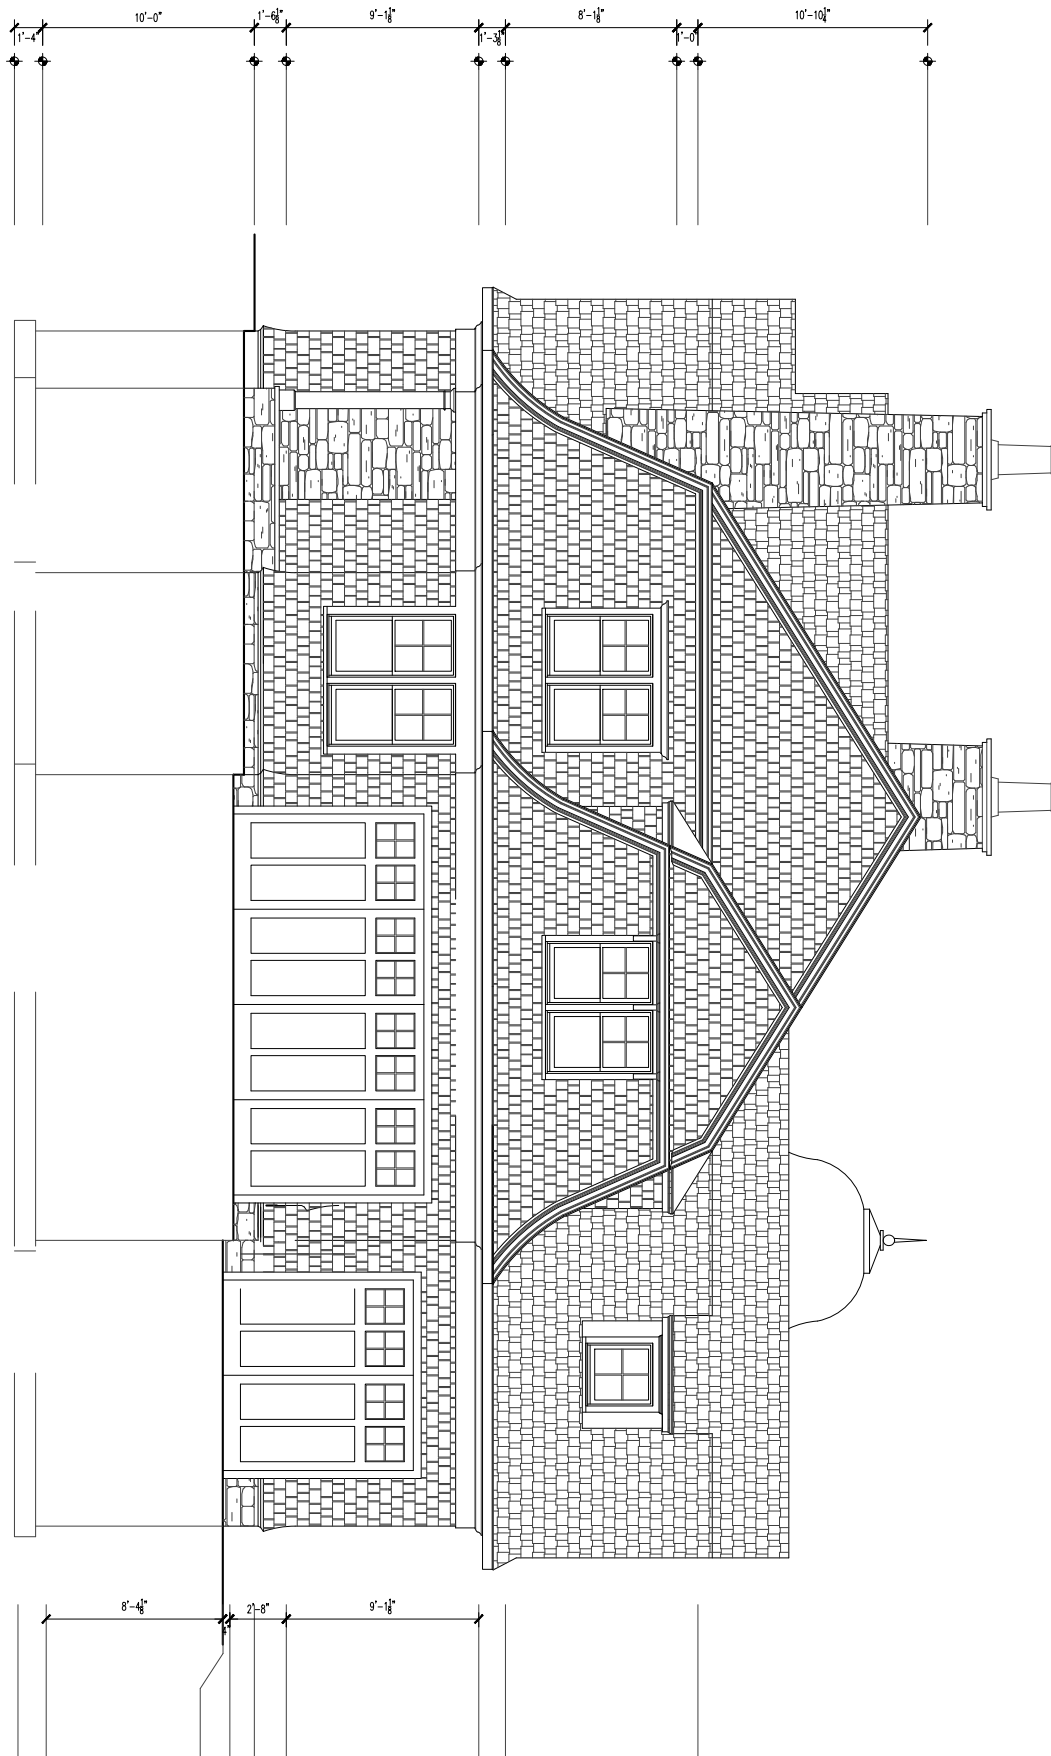

1 SIDE ELEVATION
SCALE: 1/4" = 1'-0"

PROJECT TITLE
HARRISON
1011 MINISINK WAY
WESTFIELD NJ 07090

CLIENT:
HARRISON
ROBERT & ANASTASIA

DRAWING TITLE
DRAWING TITLE

ISSUE TITLE
DATE
0/0/00

ARCHITECT
ANASTASIA HARRISON, AIA


DATE
A101381200

CHECKED BY
01/02/2011

DRAWN BY
SCALE

DRAWING NO.

AHD&CO
ANASTASIA HARRISON DESIGN & Co
architecture cabinetry & design
26 North Avenue, Garwood NJ 07927
www.ahdandco.com

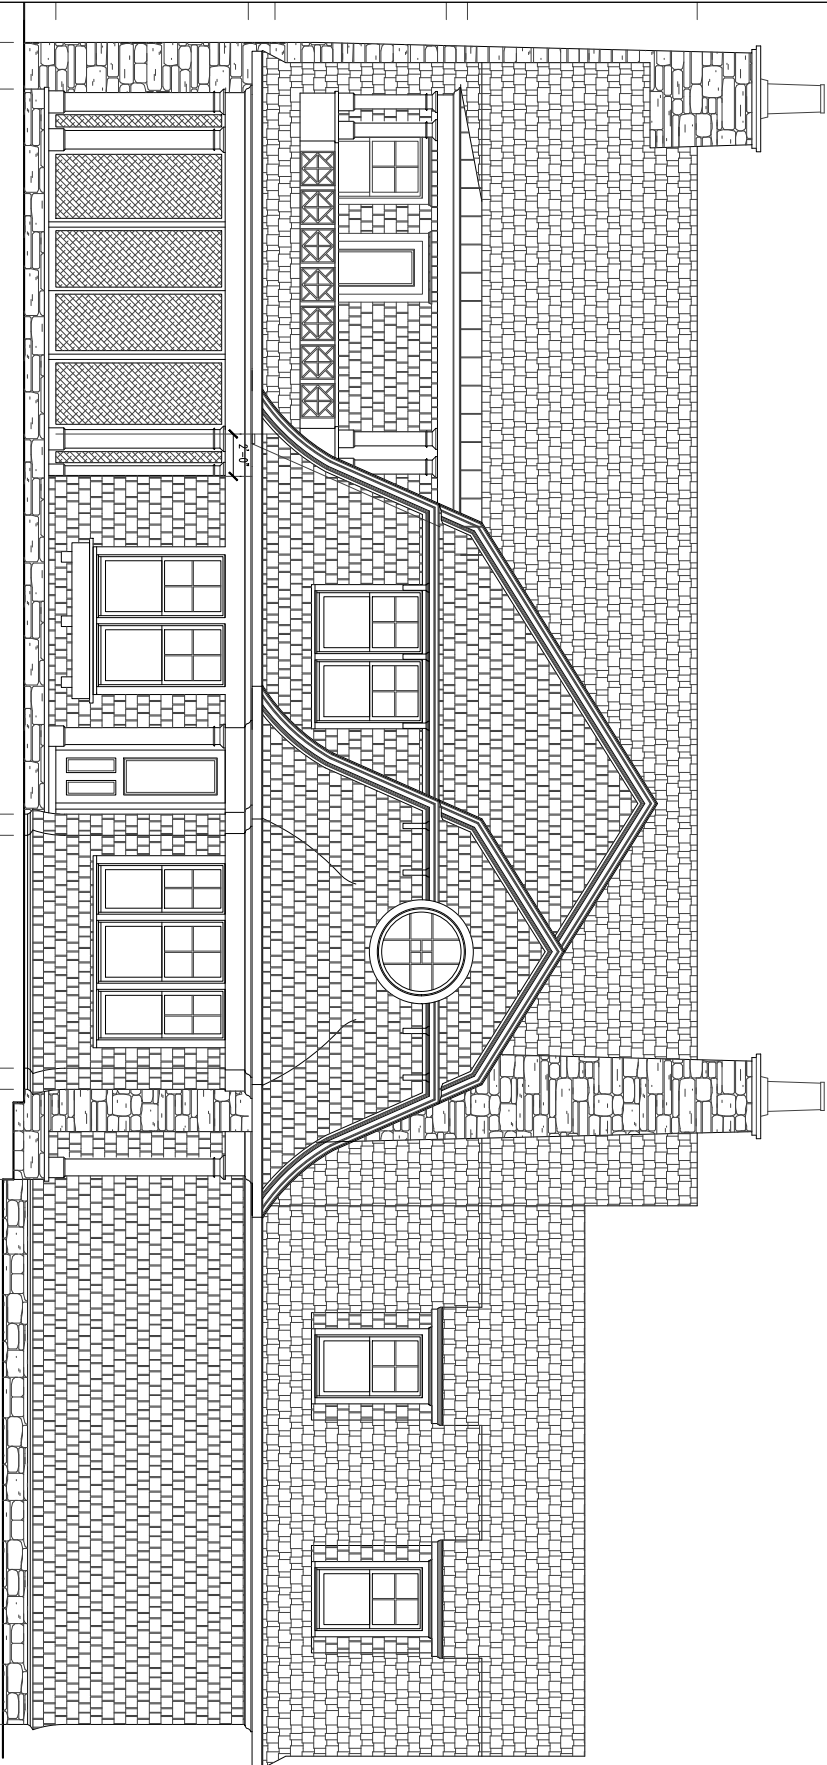

1 REAR ELEVATION
SCALE: 1/4"=1'-0"

AHD&CO
ANASTASIA HARRISON DESIGN & Co
architecture cabinetry & design
26 North Avenue, Garwood NJ 07927
www.ahdandco.com

PROJECT TITLE
HARRISON
1011 MINISINK WAY
WESTFIELD NJ 07090
CLIENT:
HARRISON
ROBERT & ANASTASIA


DRAWING TITLE
DRAWING TITLE

ISSUE TITLE
DATE
0/0/00

ARCHITECT
ANASTASIA HARRISON, AIA
A101381200
CHECKED BY:
DATE
01/02/2011

DRAWN BY:
SCALE:
DRAWING NO.

1 FRONT ELEVATION
SCALE: 1/4"=1'-0"

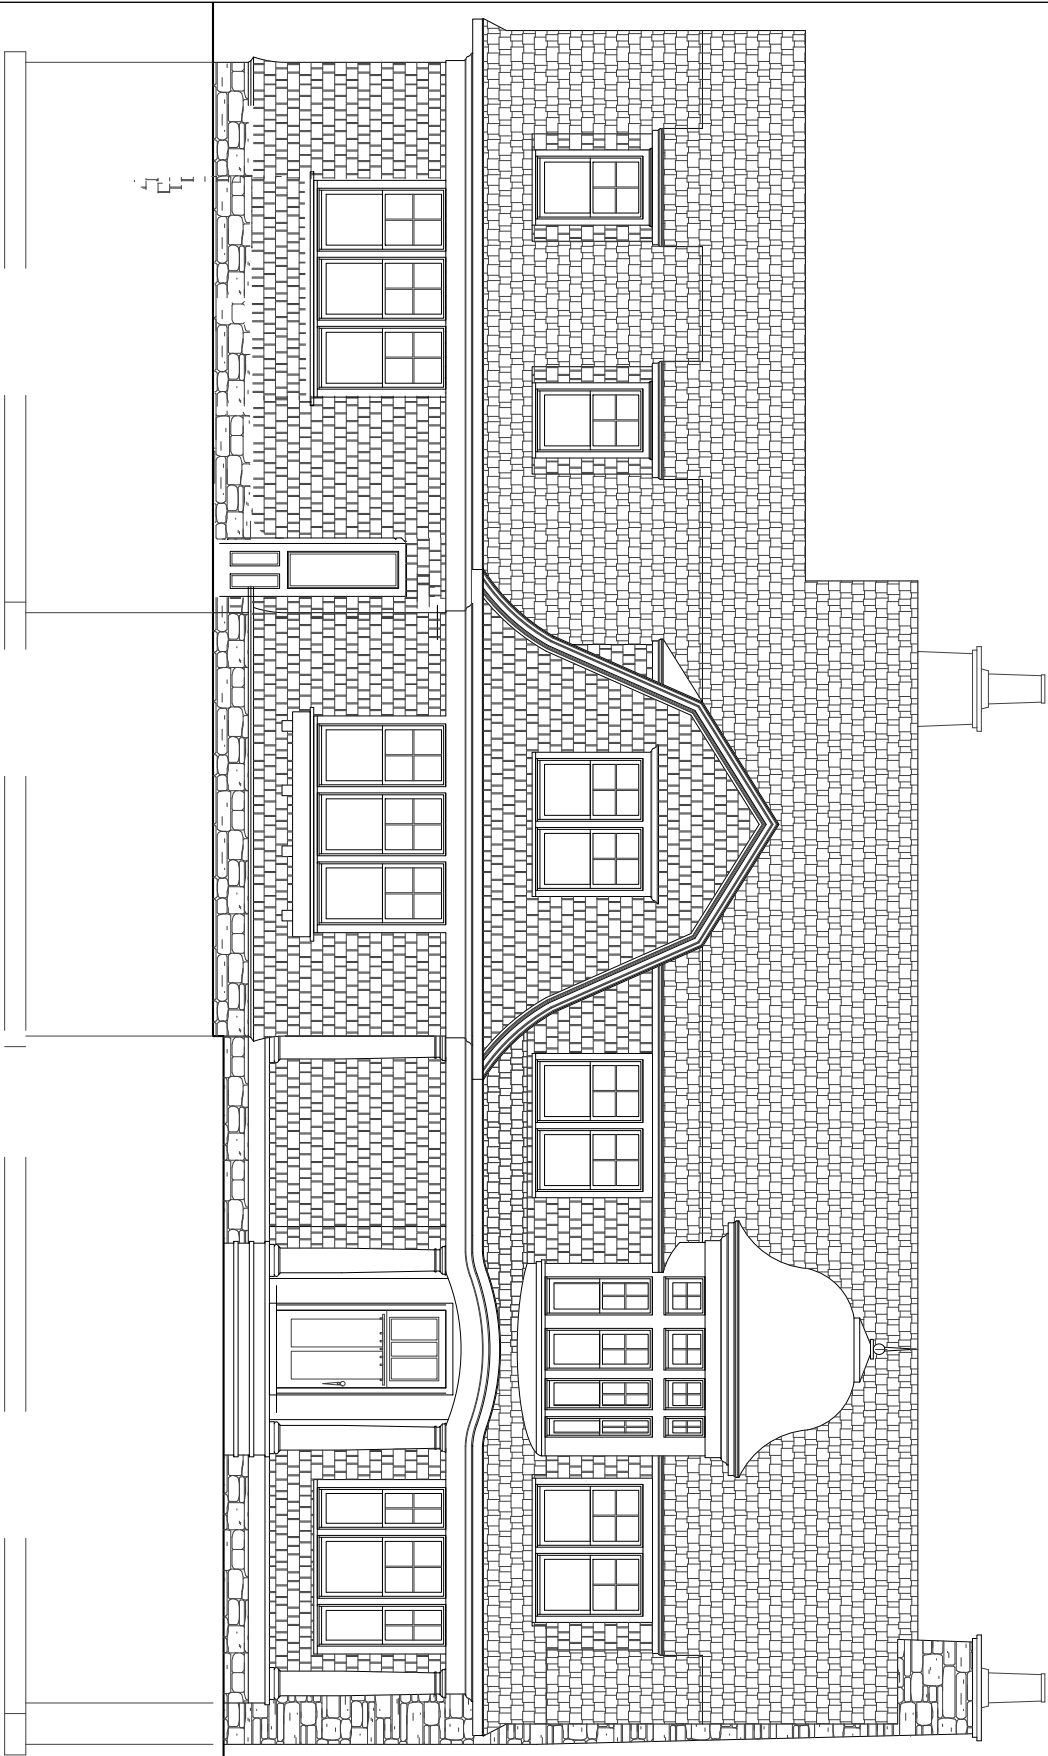

AHD&CO
ANASTASIA HARRISON DESIGN & Co
architecture cabinetry & design
26 North Avenue, Garwood NJ 07927
www.ahdandco.com

PROJECT TITLE
HARRISON
1011 MINISINK WAY
WESTFIELD NJ 07090
CLIENT:
HARRISON
ROBERT & ANASTASIA

DRAWING TITLE
DRAWING TITLE

ISSUE TITLE
DATE
0/0/00

ARCHITECT
ANASTASIA HARRISON, AIA
A101381200

CHECKED BY:
DATE
01/02/2011

SCALE:
DRAWN BY:
DRAWING NO: