


THE FLOOR PLAN

19 Hillside Avenue

Short Hills, New Jersey

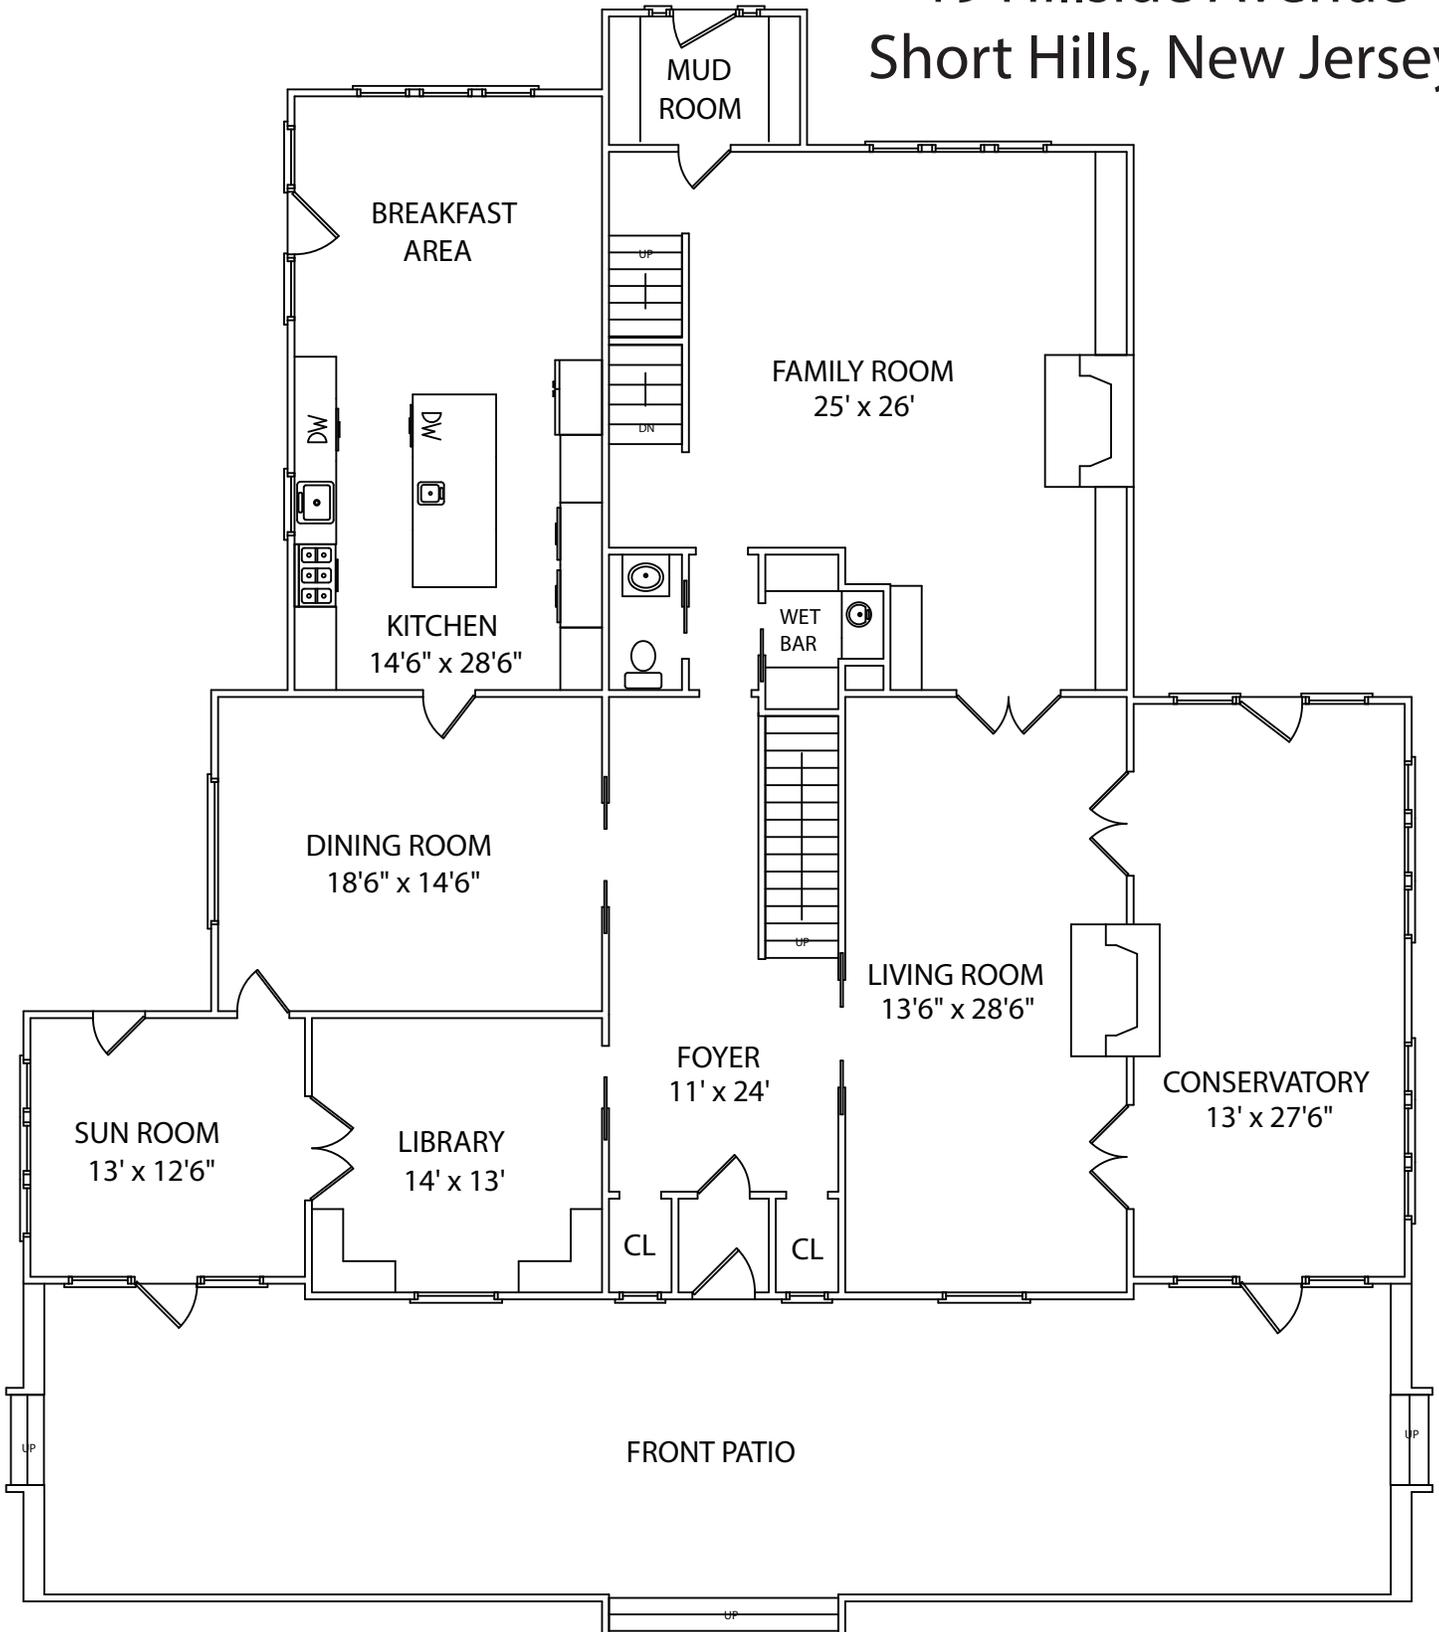


FIRST FLOOR

NOT TO SCALE - This floor plan is provided for illustration purposes only.
Room positions and dimensions are approximate and should be independently measured for accuracy.


THE FLOOR PLAN

19 Hillside Avenue

Short Hills, New Jersey

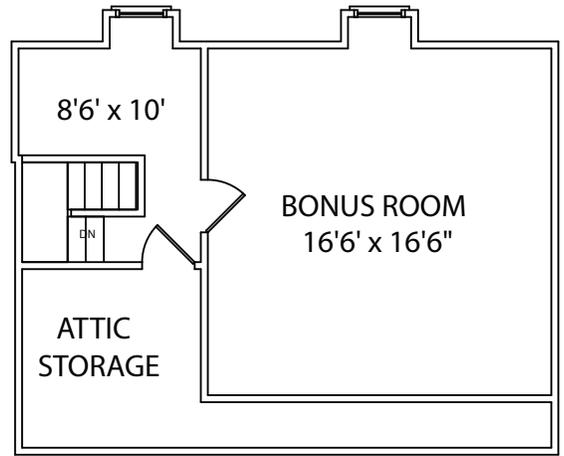

THIRD FLOOR

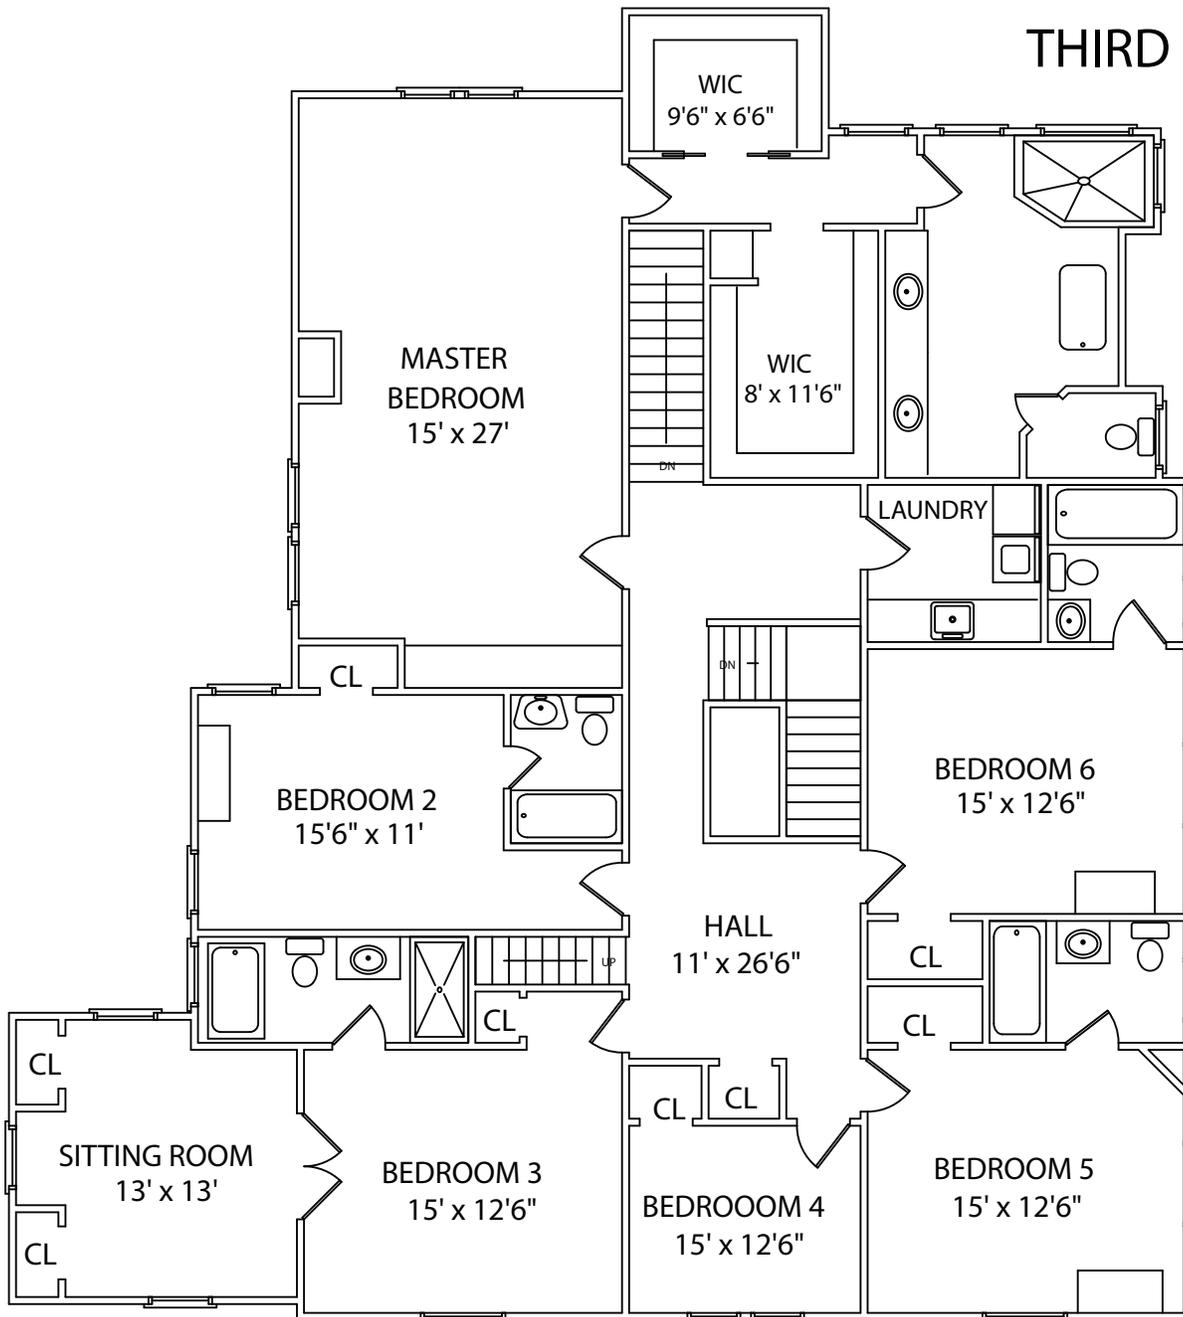


SECOND FLOOR

NOT TO SCALE - This floor plan is provided for illustration purposes only.
Room positions and dimensions are approximate and should be independently measured for accuracy.

THE FLOOR PLAN

19 Hillside Avenue

Short Hills, New Jersey

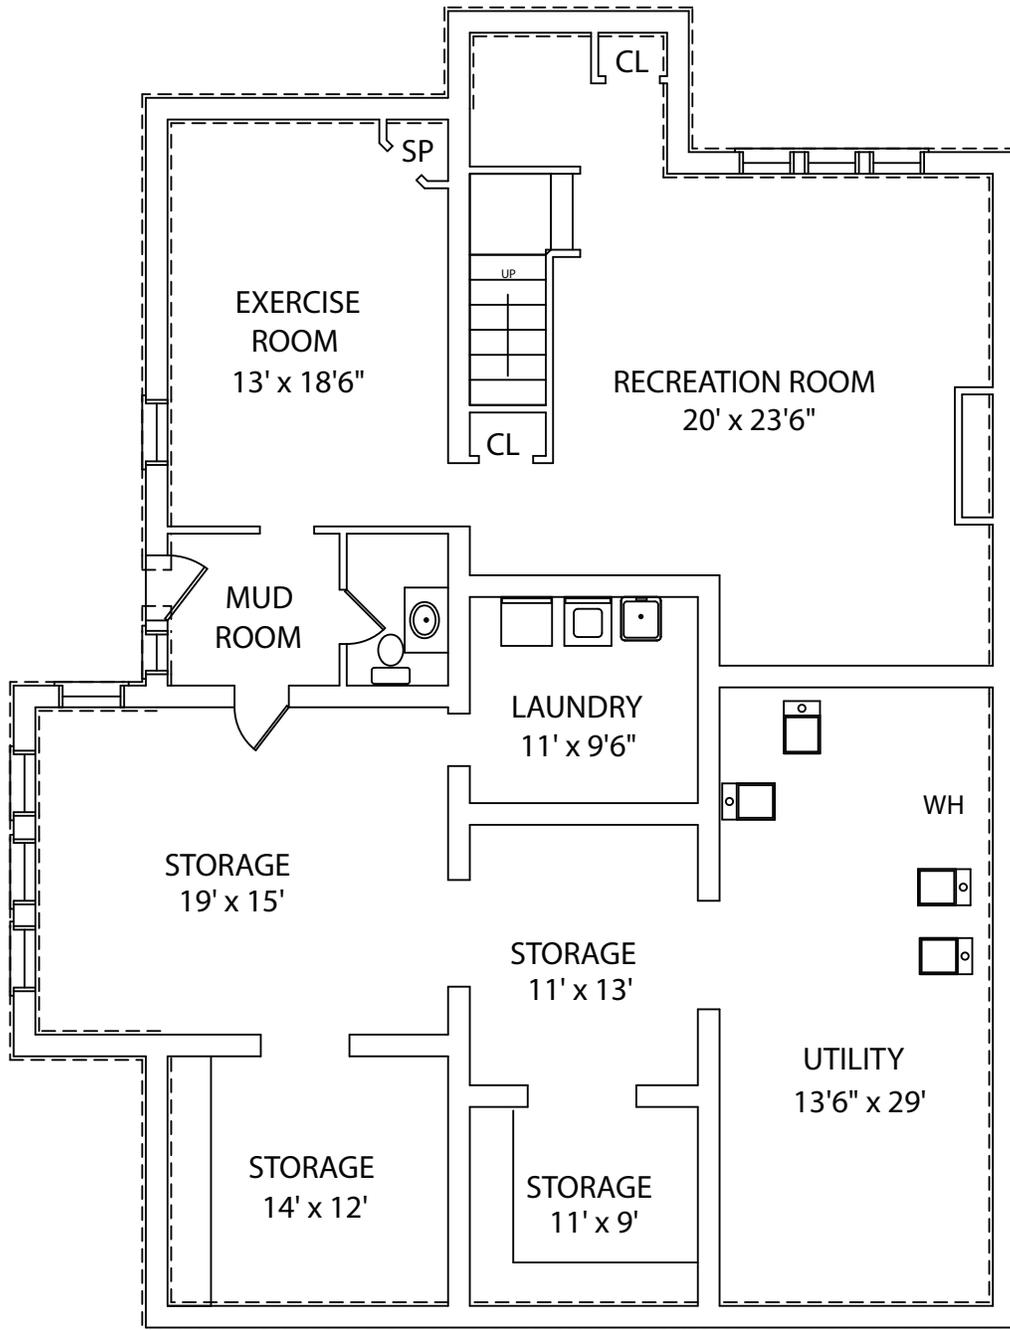

LOWER LEVEL

NOT TO SCALE - This floor plan is provided for illustration purposes only.
Room positions and dimensions are approximate and should be independently measured for accuracy.