


LOCATION SURVEY OF PROPERTY SITUATED IN THE TOWNSHIP
OF CRANFORD, UNION COUNTY, NEW JERSEY.

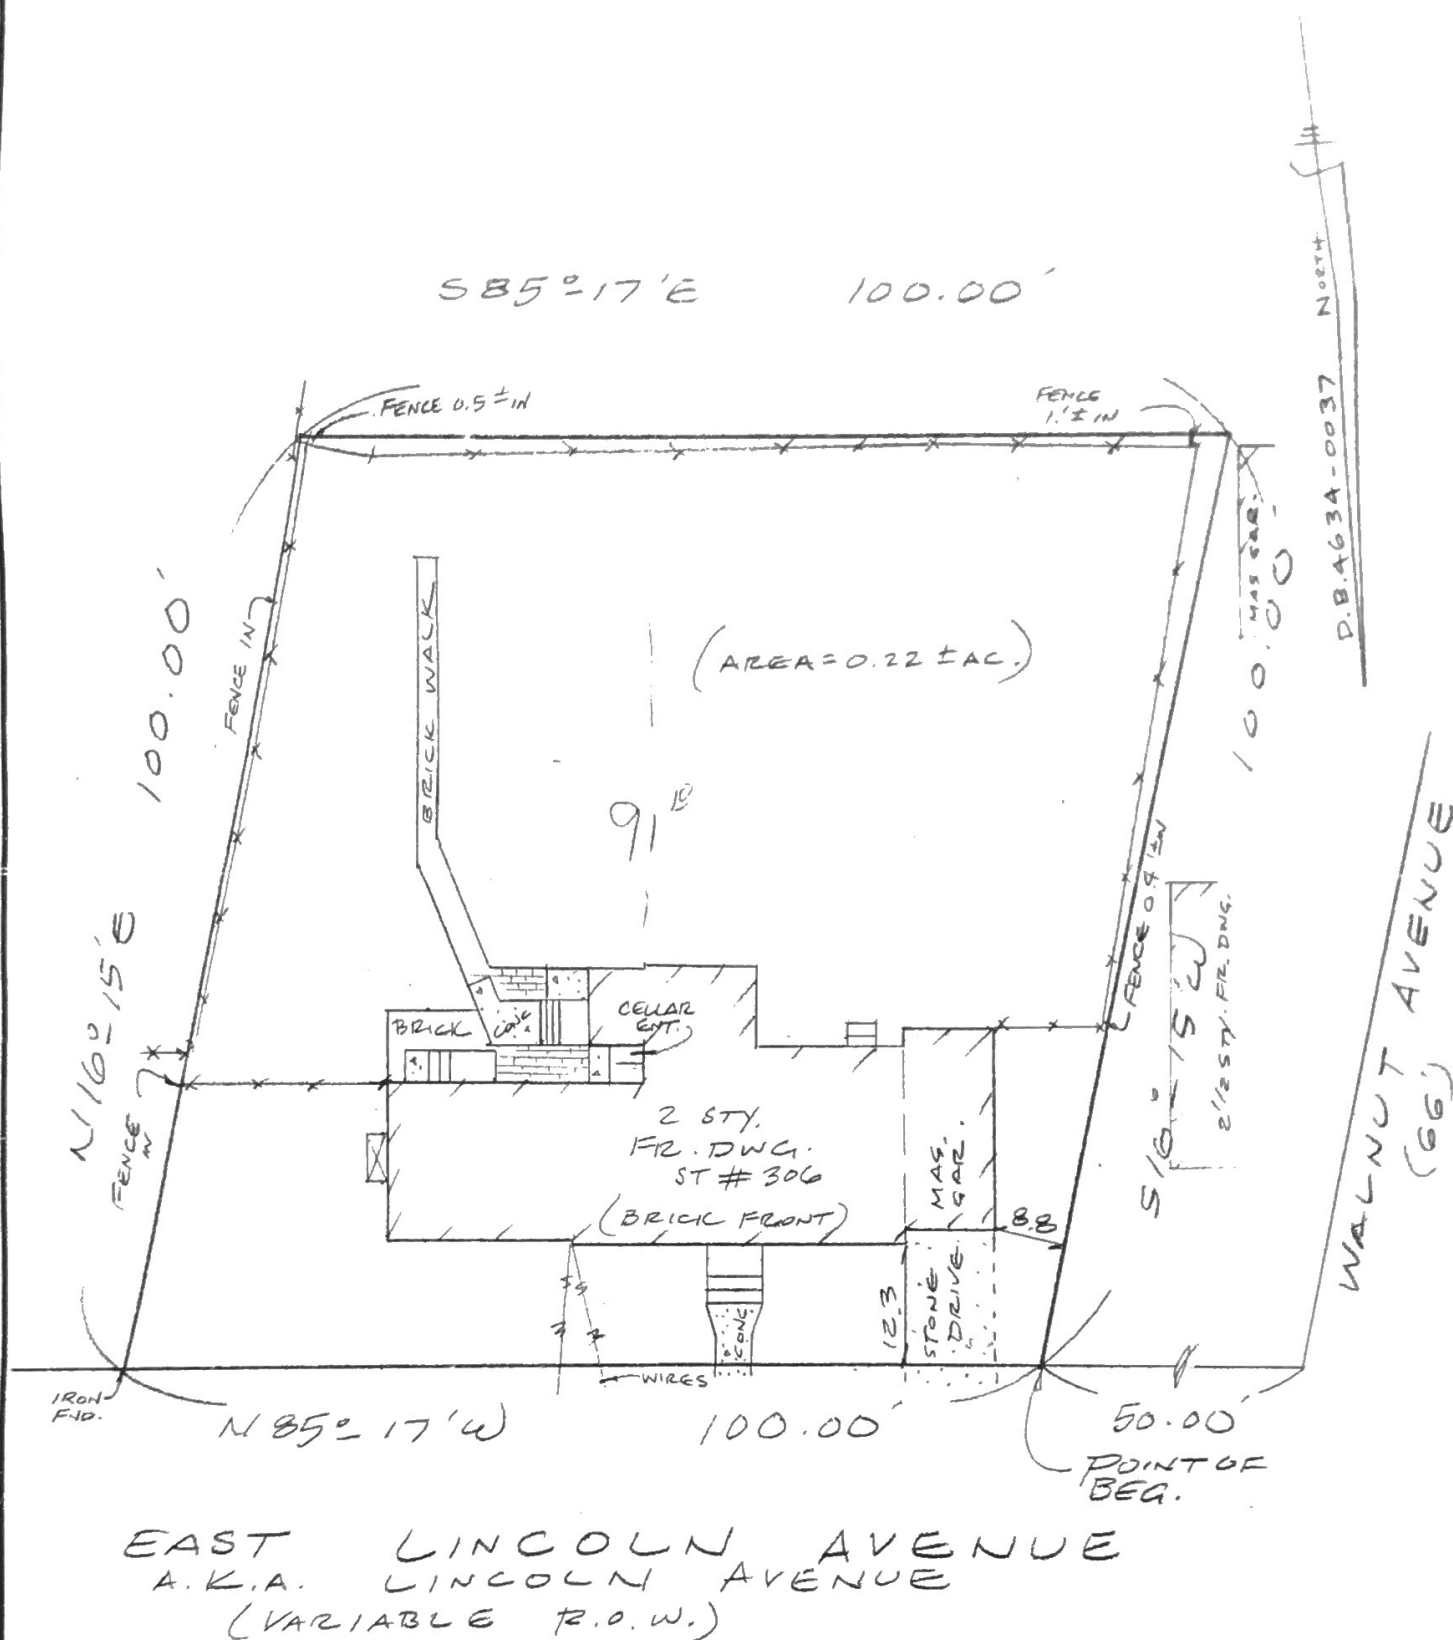

THIS SURVEY DOES NOT DETERMINE THE EXISTENCE, NON-EXISTENCE OR LOCATION OF WETLANDS OR OTHER ENVIRONMENTAL CONDITIONS.

CAUTION: IF THIS DOCUMENT DOES NOT CONTAIN A RAISED IMPRESSION SEAL OF THE PROFESSIONAL, IT IS NOT AN AUTHORIZED ORIGINAL DOCUMENT AND MAY HAVE BEEN ALTERED.

THIS SURVEY IS CERTIFIED ONLY TO THE PARTIES SHOWN HEREON AND IS NOT TRANSFERABLE.

OFFSETS SHOWN HEREON ARE NOT TO BE USED AS BASIS FOR CONSTRUCTION OF FENCES OR OTHER PERMANENT STRUCTURES.

UNDERGROUND IMPROVEMENTS AND/OR ENCROACHMENTS, IF ANY, ARE NOT SHOWN HEREON, NOR ARE ANY EASEMENTS NOT RECORDED OR SPECIFIED IN THE TITLE SEARCH SUPPLIED.
A WRITTEN WAIVER OF A RIGHT TO SET CORNER MARKERS HAS BEEN OBTAINED FROM ULTIMATE USER PURSUANT TO PL 2003-014
NOT RESPONSIBLE FOR CORNER MARKERS NOT SET BY THIS FIRM. 2-21-10 2:23 PM 1770 2003-014

PLAN OF SURVEY OF PROPERTY SITUATED IN THE TOWNSHIP OF CRANFORD
UNION COUNTY, NEW JERSEY. TAX MAP LOT 20, BLOCK 497

BRUCE STRONG AND JANET STRONG, HIW
NEW JERSEY TITLE INSURANCE COMPANY.
GENERAL LAND ABSTRACT COMPANY. GLA 411205.
KIRKWOOD & GACHKO, ESQ'S / JOSEPH GACHKO, ESQ.
REAL ESTATE MORTGAGE NETWORK, INC.,
ITS SUCCESSORS AND/OR ASSIGNS AS THEIR
INTERESTS MAY APPEAR

AMENDED CERT'S 10-3-2003
 CERTIFICATE OF AUTHORIZATION: 24

AMENDED CERT'S 10-3-2003

CERTIFICATE OF AUTHORIZATION: 24GA28054200

WILLIAM HELD ASSOCIATES, INC.
LICENSED LAND SURVEYORS

215 ELMER ST. WESTFIELD, N.J. 07090

SCALE: 1" = 20' DATE: 9-15-03 BK 36 P. 122

JACK L. HELD - Licensed Land Surveyor
N.J.P.L.S. LIC. No. 33104 N.J.P.P. LIC. NO. 3859