


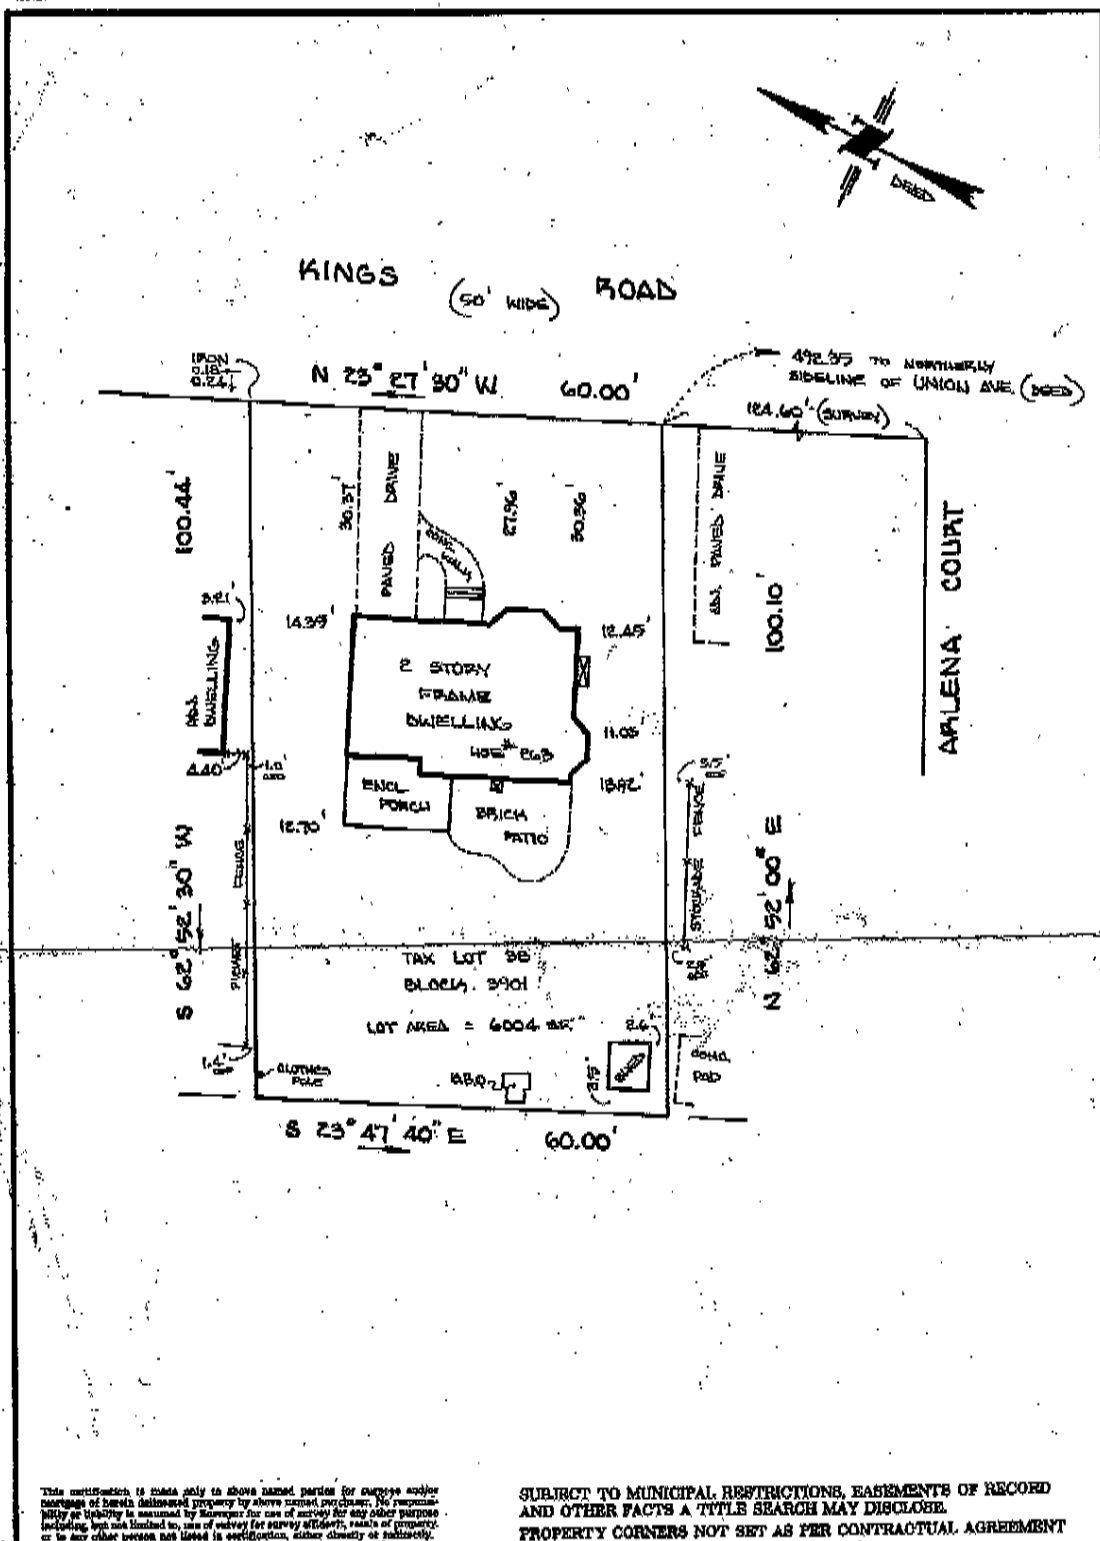

MAP OF PROPERTY

SITUATED IN
BOROUGH OF MADISON

MORRIS COUNTY, NEW JERSEY

BENJAMIN AND WIZOREK, INC.
PROFESSIONAL ENGINEERS & LAND SURVEYORS
230 MAIN STREET
MADISON, NJ 07940
Tel. (973) 377-5088 Fax (973) 377-5533
CERTIFICATE OF AUTHORIZATION NO. 24CA27226600

Scale 1 Inch = 20 feet

Order No. 070749

Field Book: Elec.

Date: 09-26-07

File: Madison

Title No.

This survey is certified to

Carl Betz and Patricia Betz, h/w;
Chicago Title Insurance Company, Joseph
Mezzocca, Jr., Esq.; Bank of America
N.A., its successors and/or assigns, as
their interests may appearTHOMAS S. BENJAMIN
P.E. & L.S. Lic. No. 21207STEVEN E. WIZOREK
P.E. & L.S. Lic. No. 27474