


Being known as Lot 17-52 on, "Map of Section Four, Blue Hill Estates", dated October 12, 1954 and filed in the Union County Register's Office on February 9, 1955 as Map No. 417-A.

Also being known as Lot 60, Block 2303 on the Township of Berkeley Heights Tax Maps.

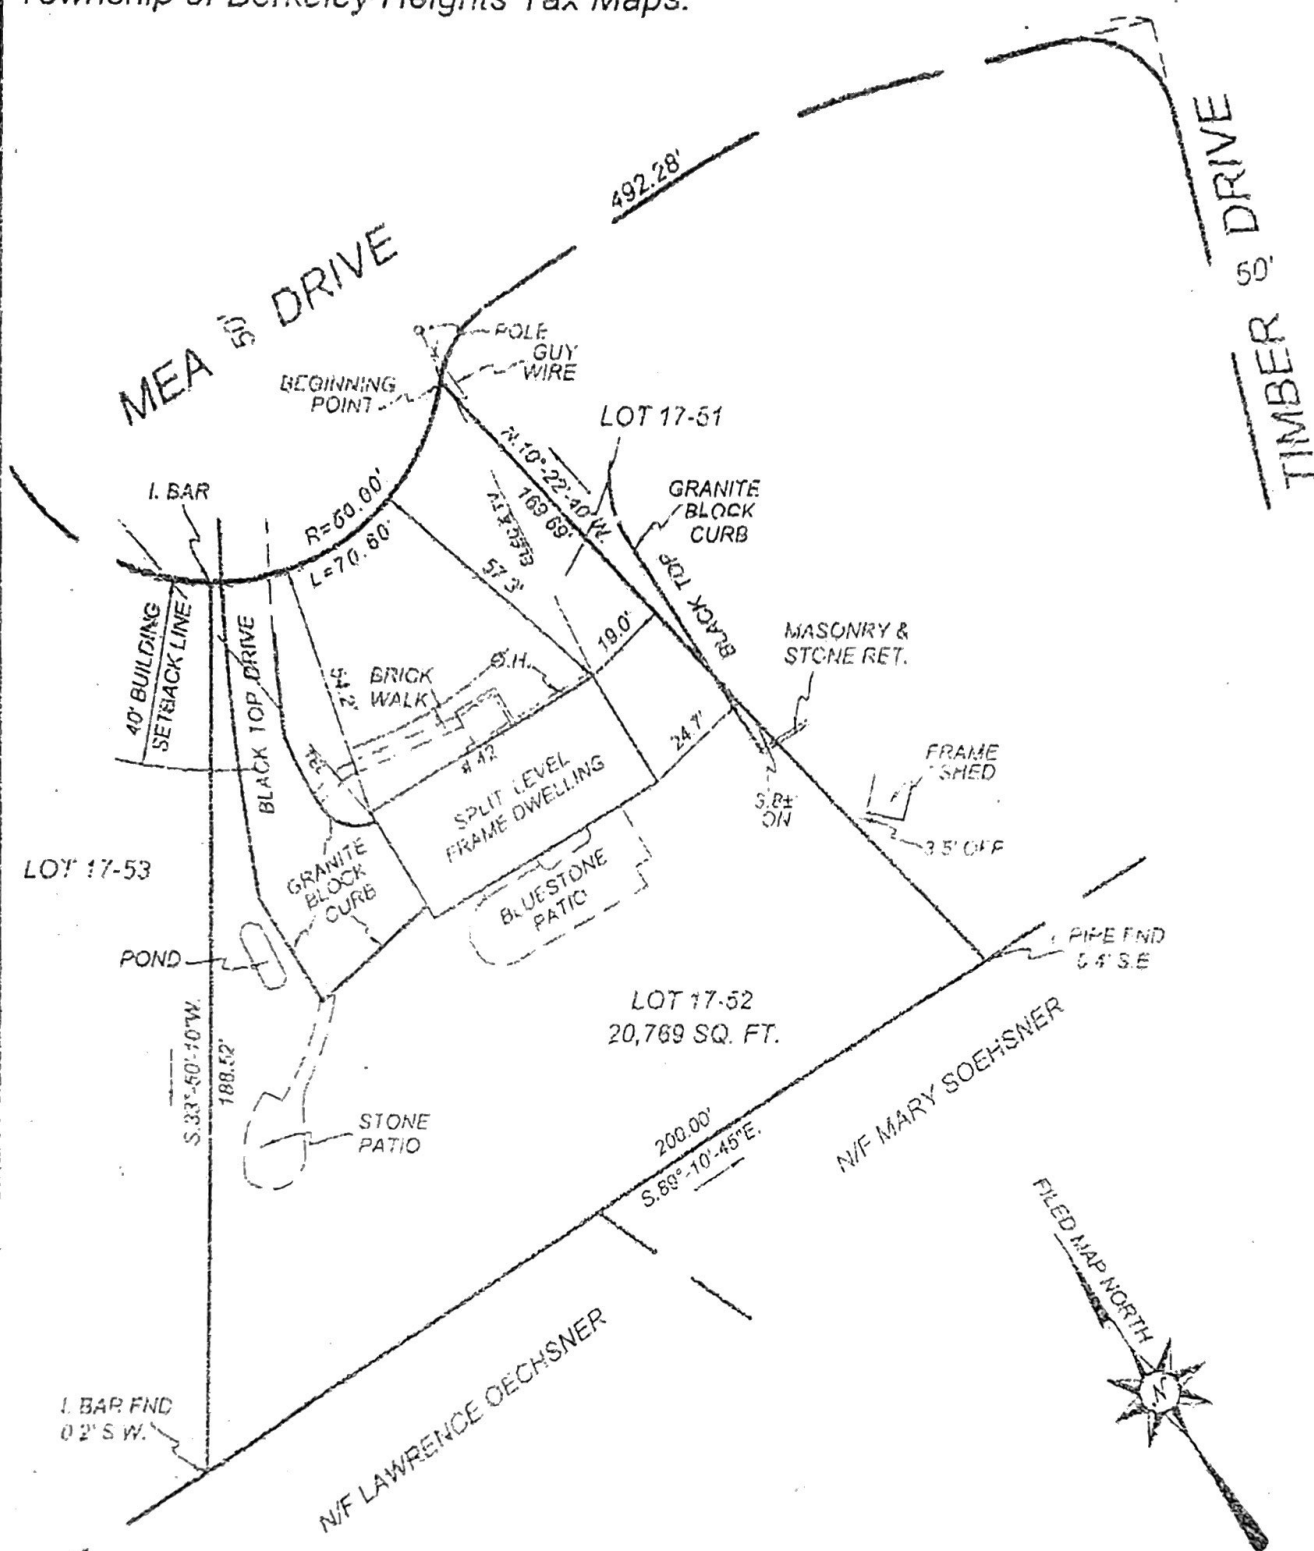

This location survey is certified to:
Theresa Carleen;
Progressive Title Agency, Inc.;
Old Republic National Title Insurance Company;
Bart A. Chase, Esq.;
PHH Home Loans, LLC d/b/a
Coldwell Banker Home Loans
its successors and/or assigns
as their interest may appear.

A written Waiver and Direction Not to Set Corner Markers has been obtained from the ultimate user pursuant to P.L. 2003, c. 14 (C45 8-36.3) and N.J.A.C. 13:40-5.1(d) per letter dated April 10, 2008.

PROPERTY IN THE
TOWNSHIP OF BERKELEY HEIGHTS
UNION COUNTY, NEW JERSEY

Scale: 1"= 40' April 14, 2008

TITUS SURVEYING
& ENGINEERING, P.C.

610 SOMERSET STREET
NORTH PLAINFIELD, NEW JERSEY 07063

PHONE (908) 756-9047

FAX (908) 756-0955

Richard G. Titus, N.J. Professional Land Surveyor Lic. No. 33181